
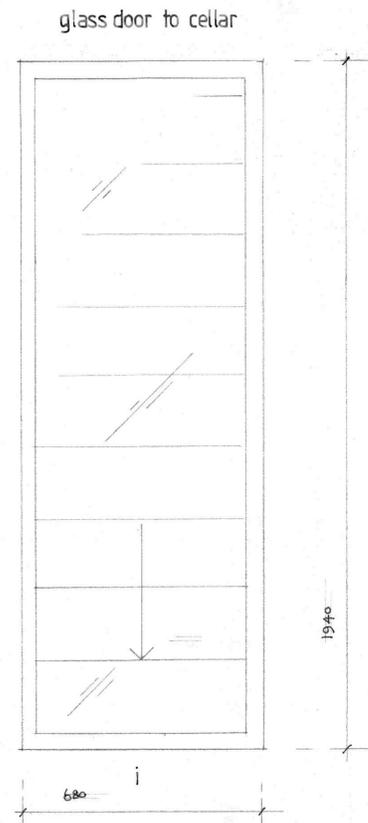
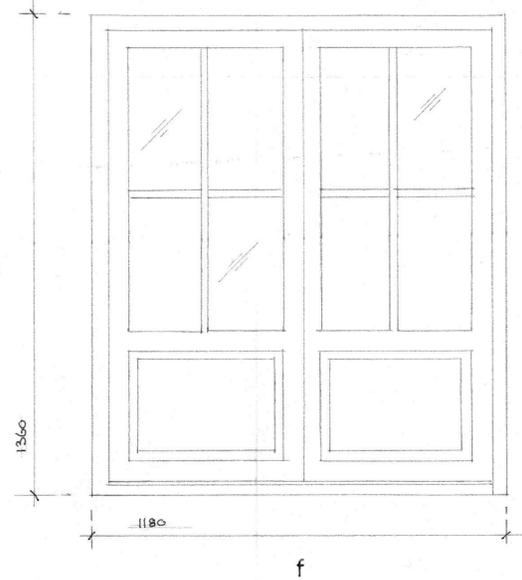
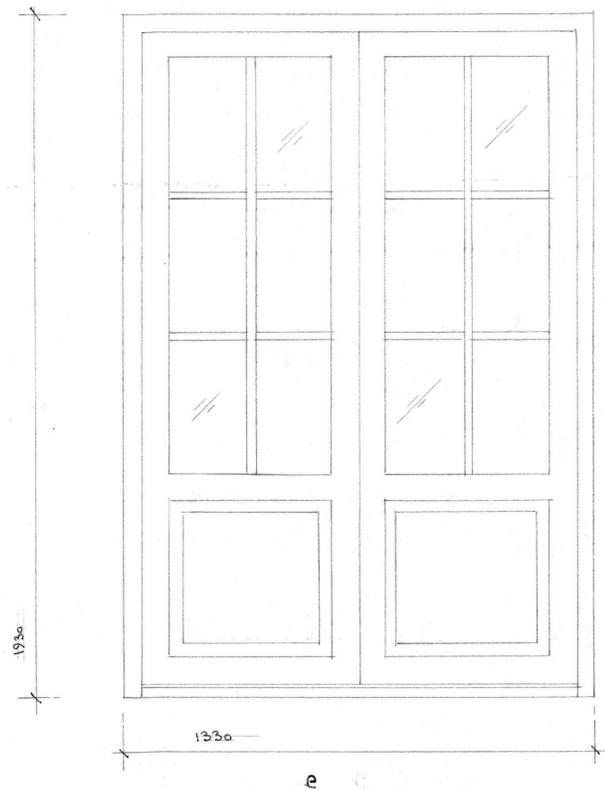
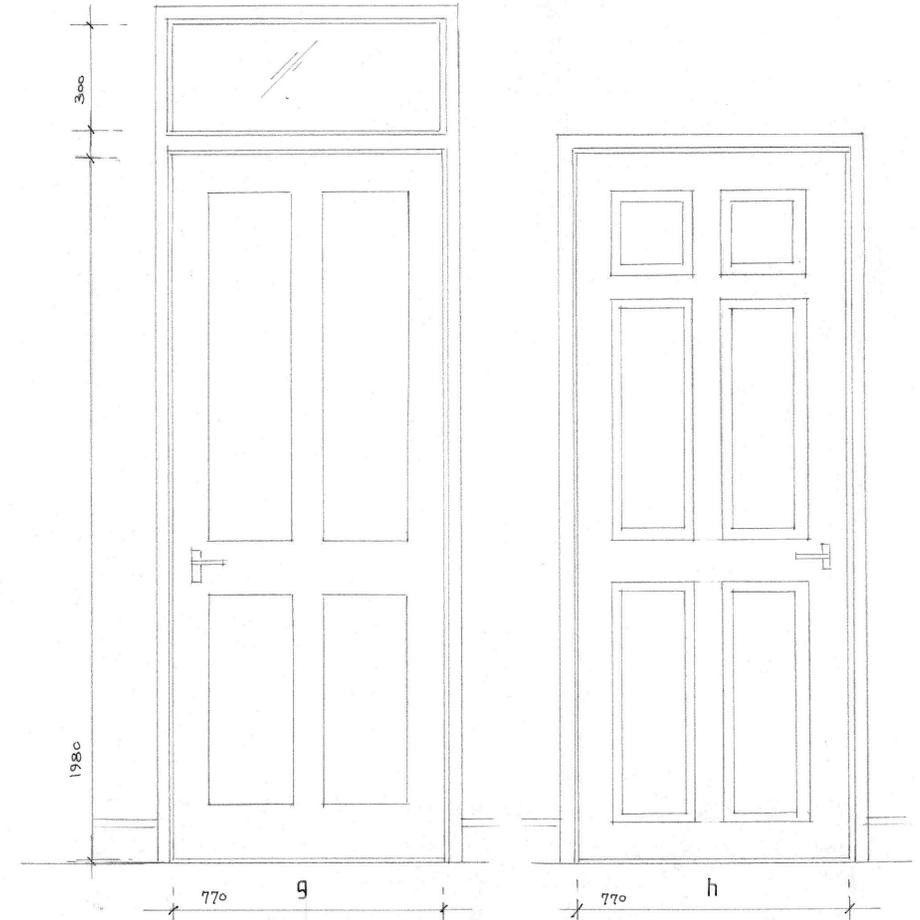
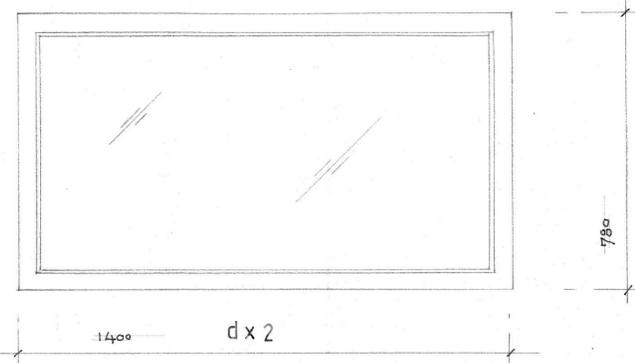
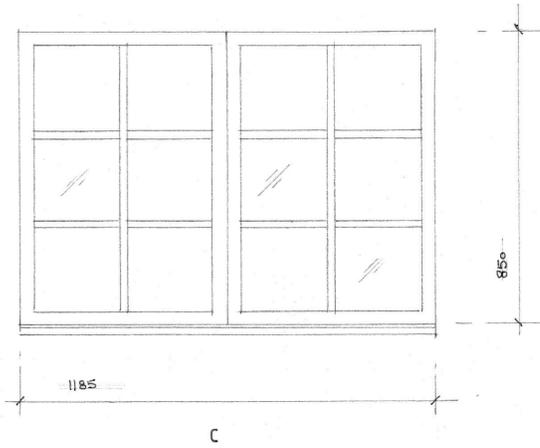
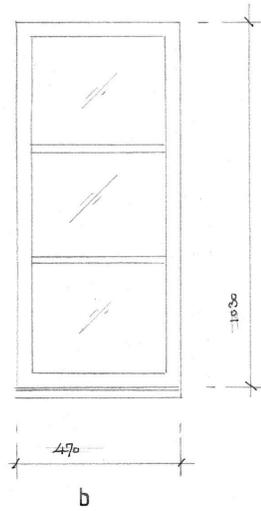


scale 1:5

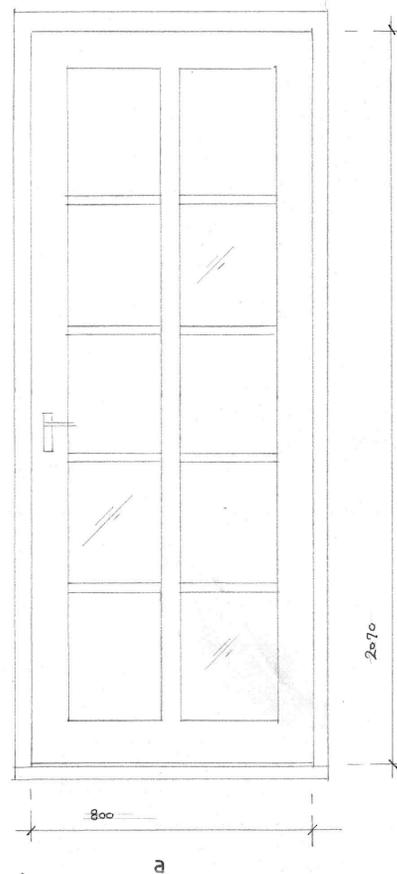

scale 1:10

A	Date	Revisions

© copyright
Wyatt Glass Architects
 harmonious designs
Chartered Architects
 13 Byrneside, Hildenborough,
 Tonbridge, Kent TN11 9EG
 T: 07973 483993
 E: info@wyattglass.co.uk
 www.wyattglass.co.uk
RIBA Chartered Practice

Client

Job Title
DORMERS

Drawing Title
DETAILS

Scale 1:5 1:10

Date *Nov 25* Drawn by *[Signature]*

Drw. No. **2513/03** Rev.